




- KEY**
- Retail Space
 - House
 - Flat or Duplex Type
 - Design Boundary
 - Ownership boundary
 - Root Protection Area
 - Entrance location

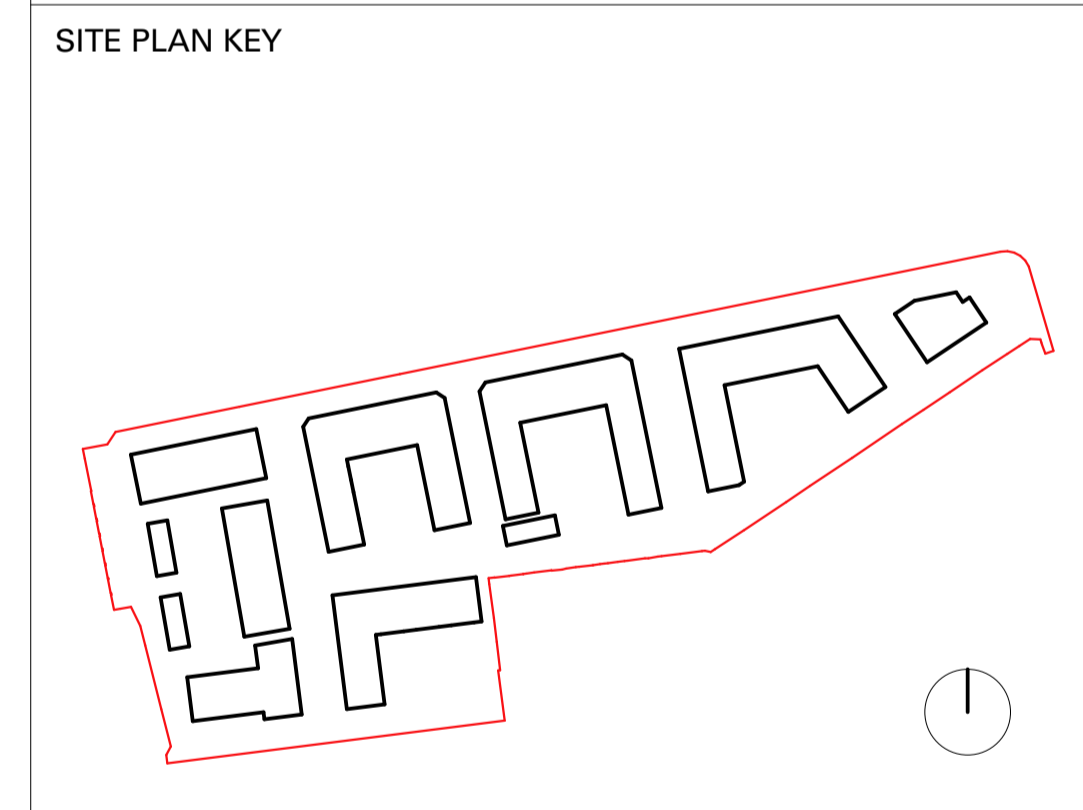

MIKHAIL RICHES
 15 - 29 Windsor Street
 London N1 8QG
 +44 (0)20 7608 1505
 mikhailriches.com

DO NOT SCALE FROM THIS DRAWING

All measurements given are indicative. on site dimensions must be determined prior to the purchaser manufacture of any components. All discrepancies between indicative dimensions given and those measured on site to be brought to architect's attention.

DRAWING TITLE:
 Site Wide_04 Floor Plan

PROJECT:
 Wolverton

CLIENT: Love Wolverton Ltd
DATE: 23/10/2020

DRAWING STATUS: For Planning
SCALE: 1:500 @ A1, 1:1000 @ A3

Project No: Originator Zone Level Type Role No.

WOL MRA ZZ_04_DR_AR_104

