


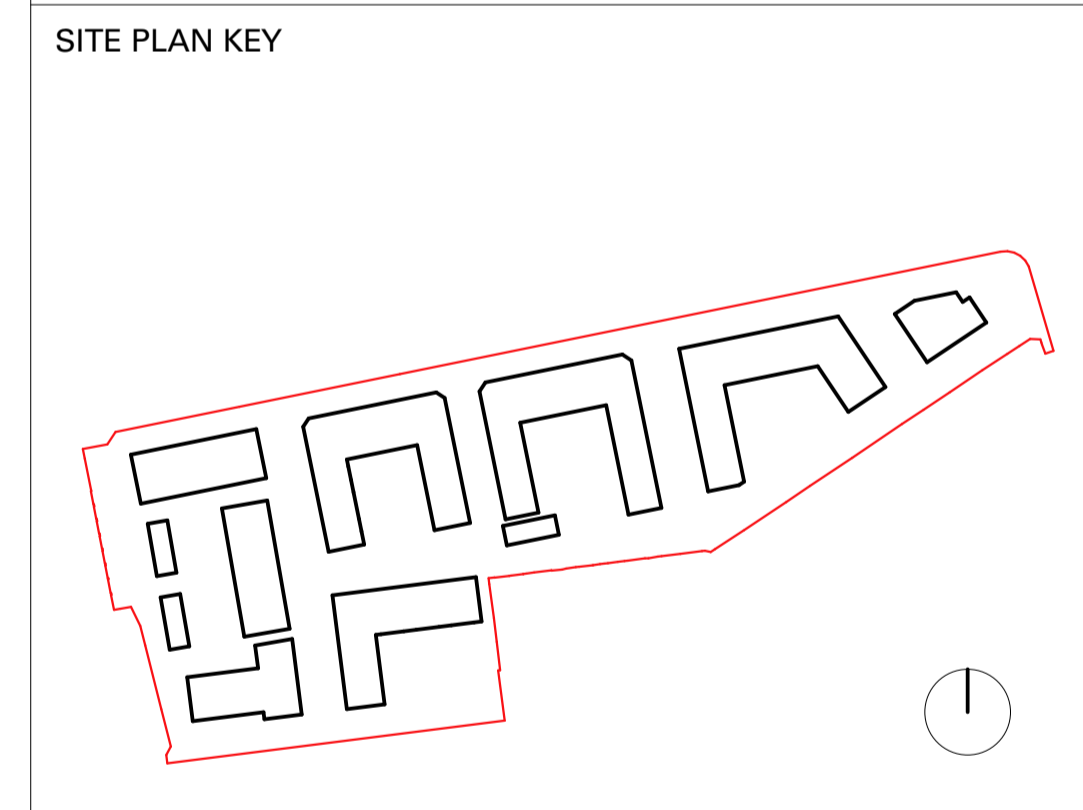

KEY

- Design Boundary
- Ownership boundary



MIKHAIL RICHES

15 - 29 Windsor Street
 London N1 8QG
 +44 (0)20 7608 1505
 mikhailriches.com

DO NOT SCALE FROM THIS DRAWING

All measurements given are indicative. on site dimensions must be determined prior to the purchaser manufacture of any components. All discrepancies between indicative dimensions given and those measured on site to be brought to architect's attention.

DRAWING TITLE:
 Site Wide_RF Roof Plan

PROJECT:
 Wolverton

CLIENT: Love Wolverton Ltd
DATE: 23/10/2020

DRAWING STATUS: For Planning
SCALE: 1:500 @ A1

Project No: Originator Zone Level Type Role No.

WOL MRA ZZ_RF_DR_AR_105

