



Elevation

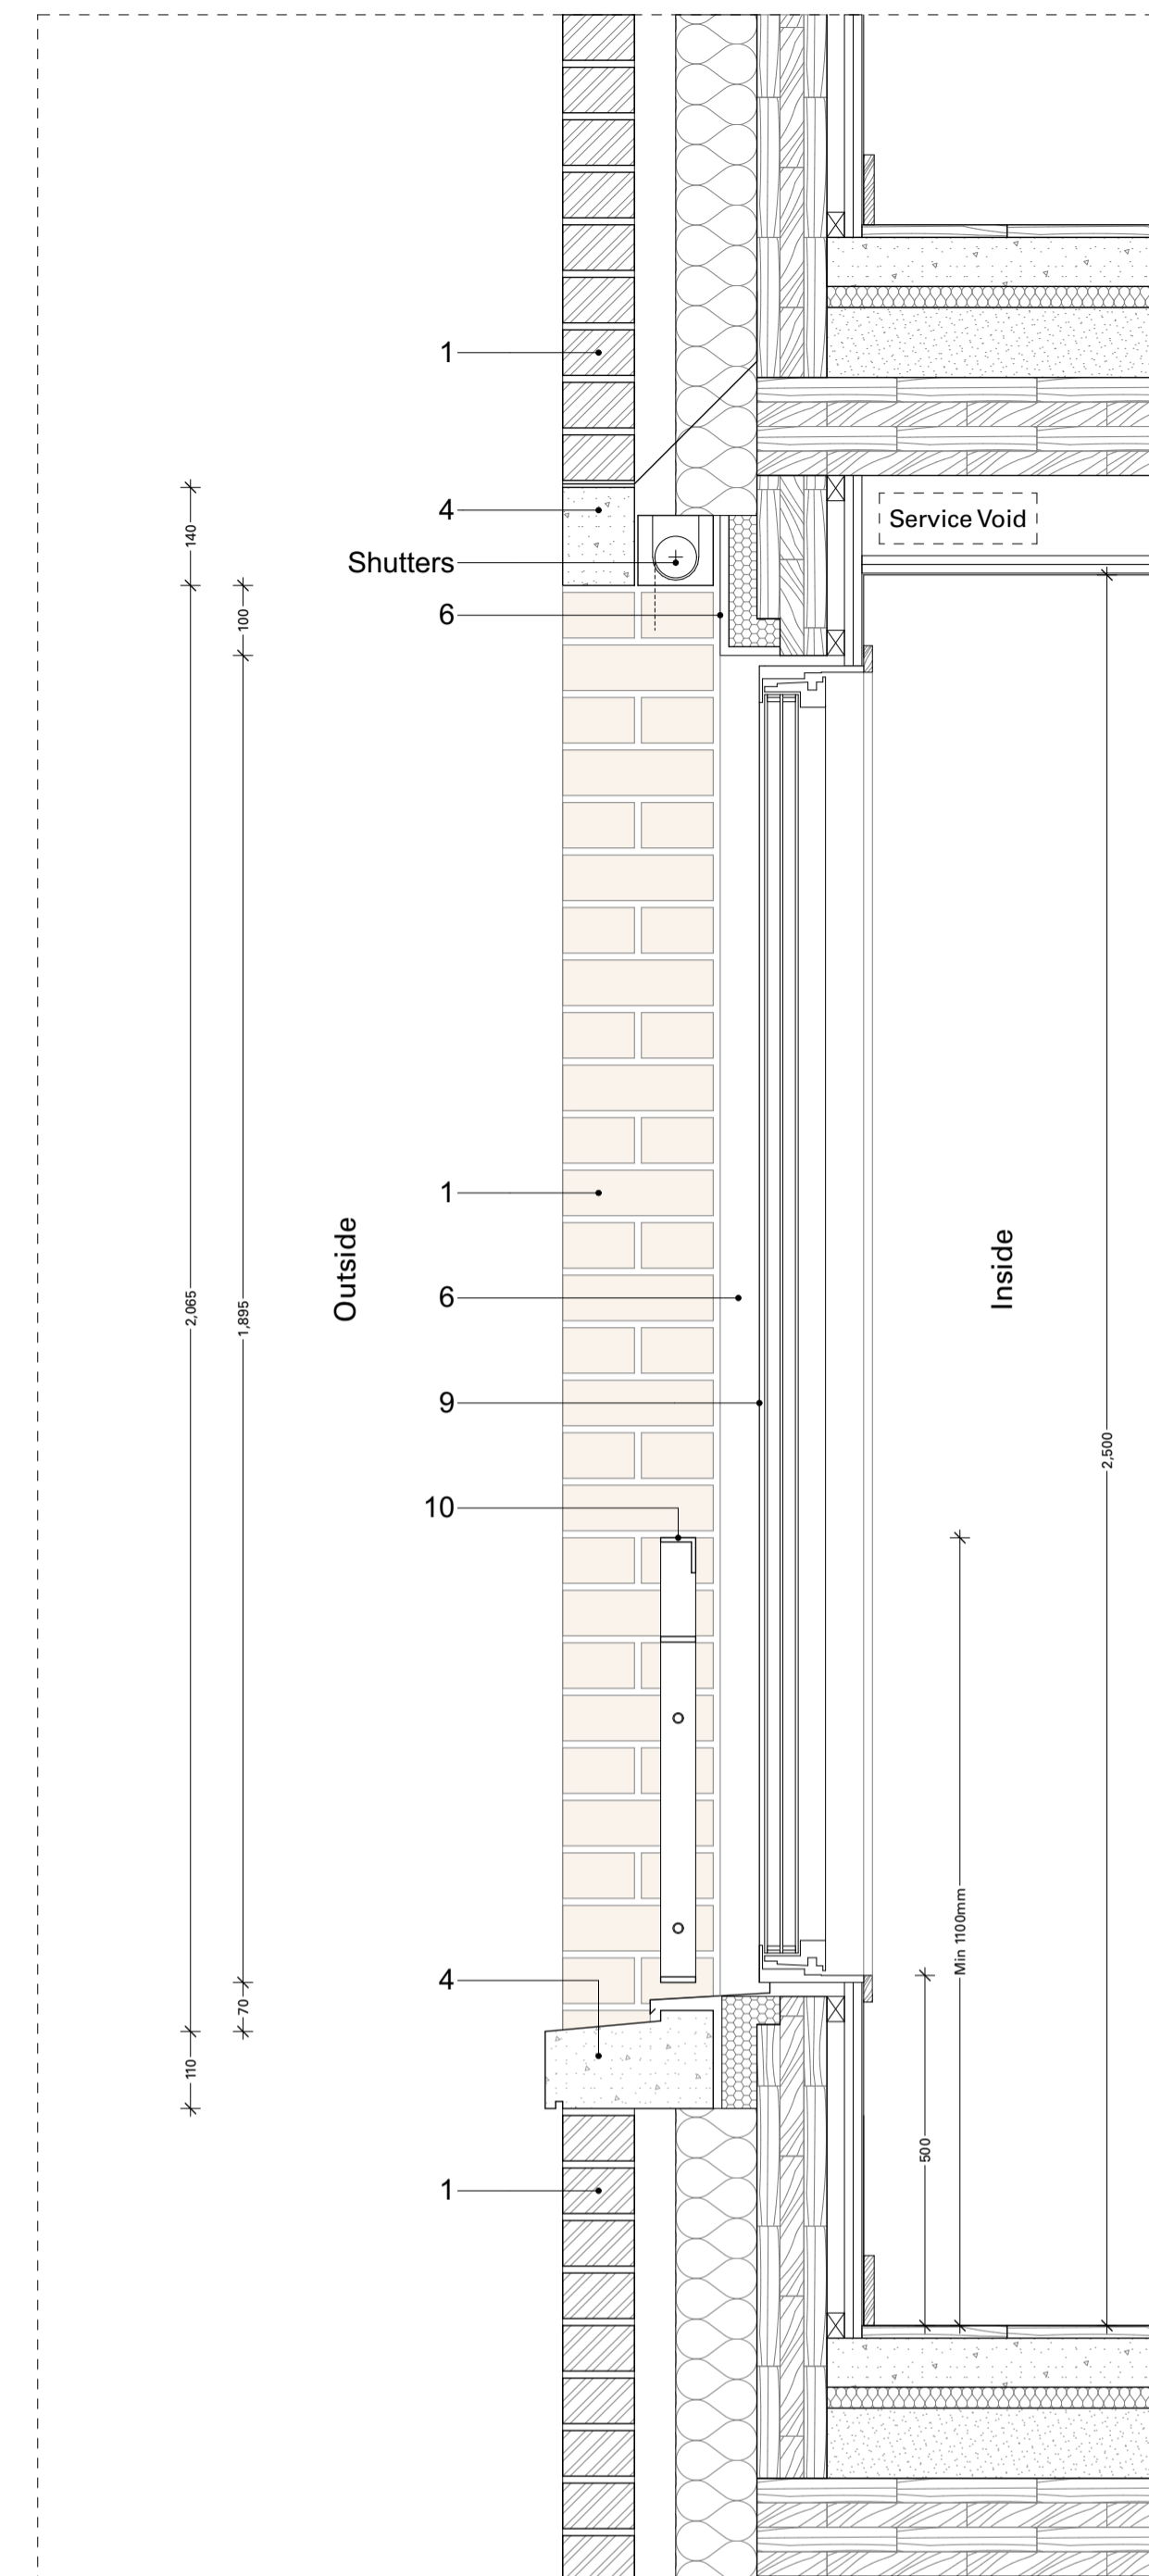

Section A-A

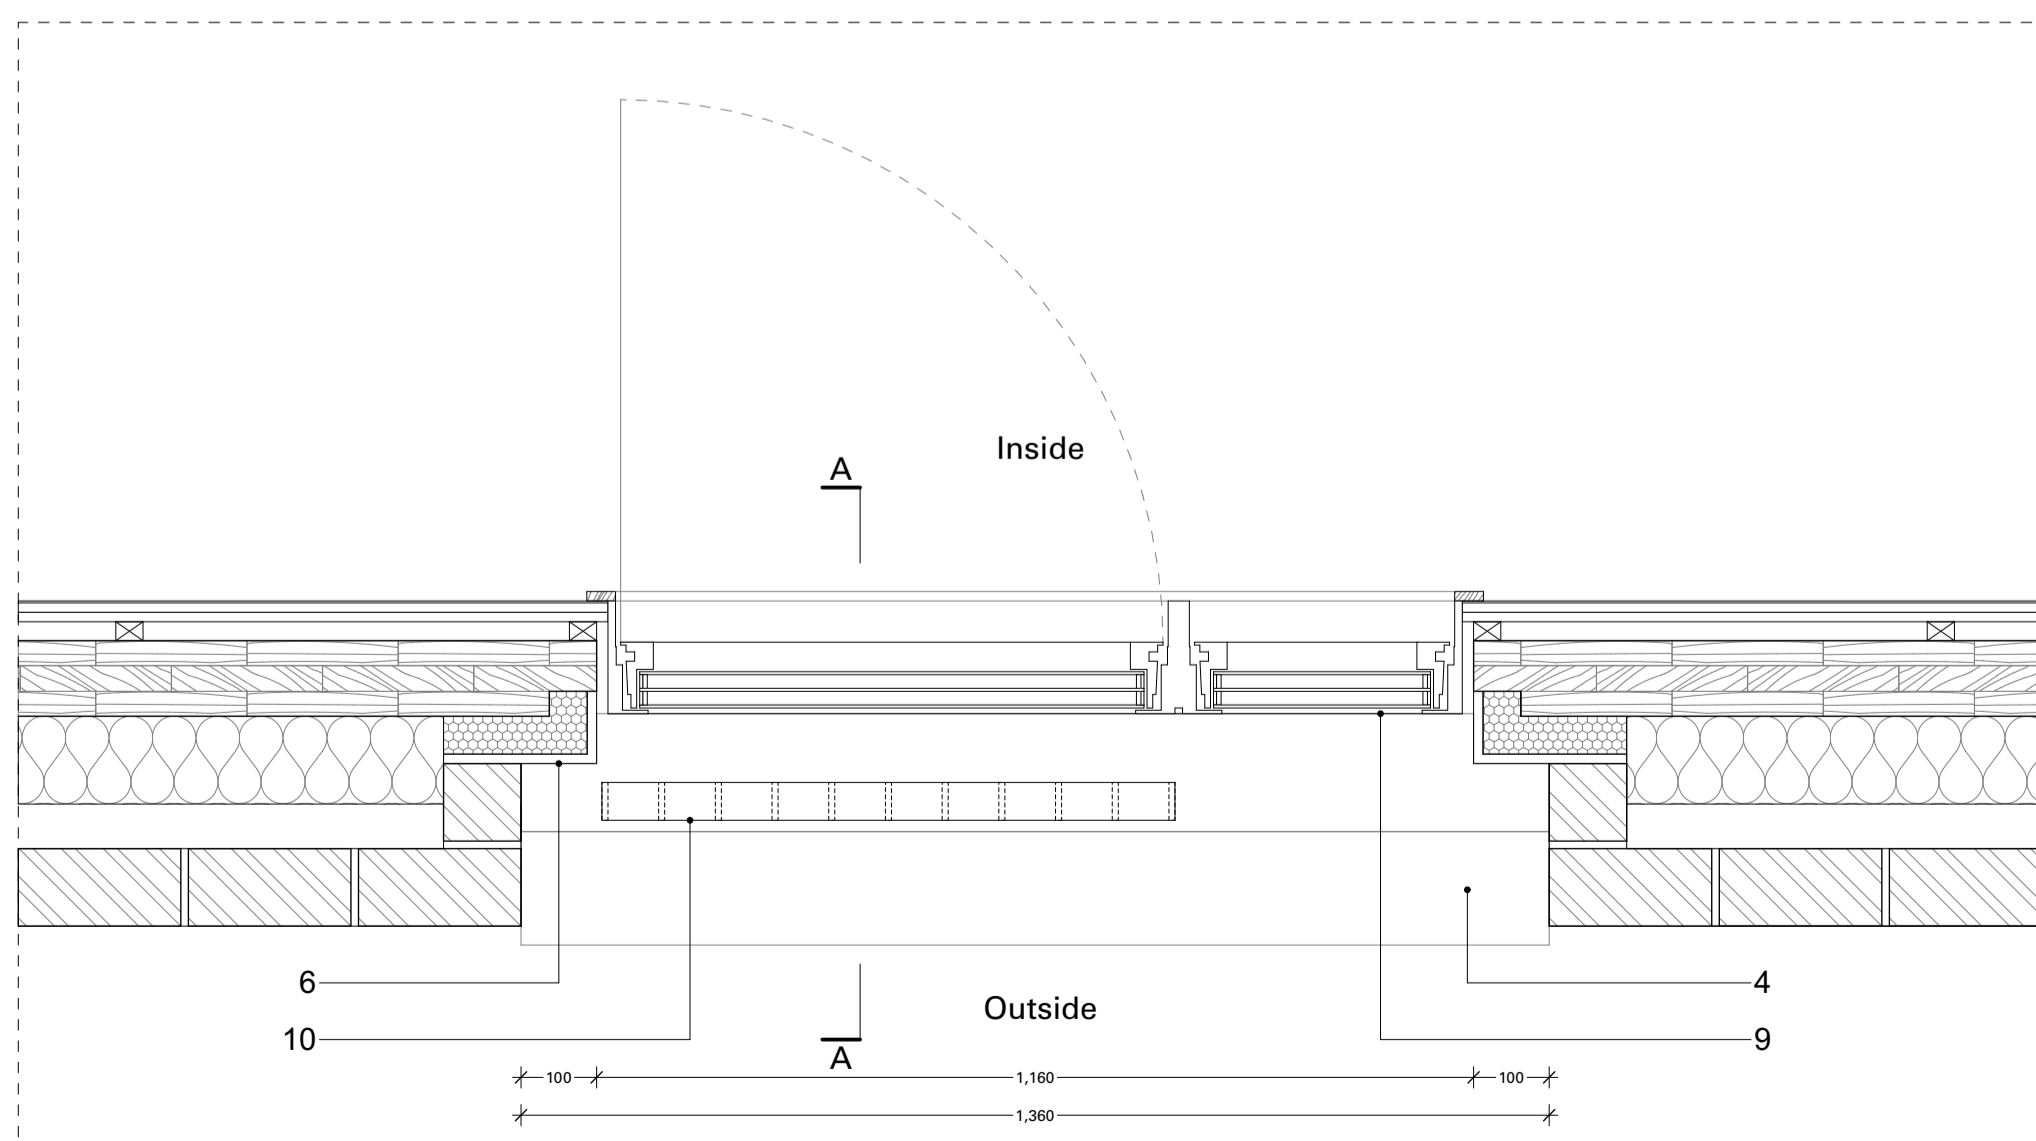

Floor Plan

KEY


MATERIAL KEY

- 1 clay brick
- 2 glazed brick - front facades
- 3 ceramic facing tile
- 4 fair faced pre-cast concrete
- 5 roof tile
- 6 render - window reveal
- 7 render - rear facade
- 8 render - rear facade reveal
- 9 composite aluminium window
- 10 metal balustrading
- 11 metal downpipe
- 12 roof light
- 13 glazed brick - rear facades

For typical window details refer to drawing WOL\_ZZ\_XX\_DR\_AR\_400

SCALE BAR

SITE PLAN KEY

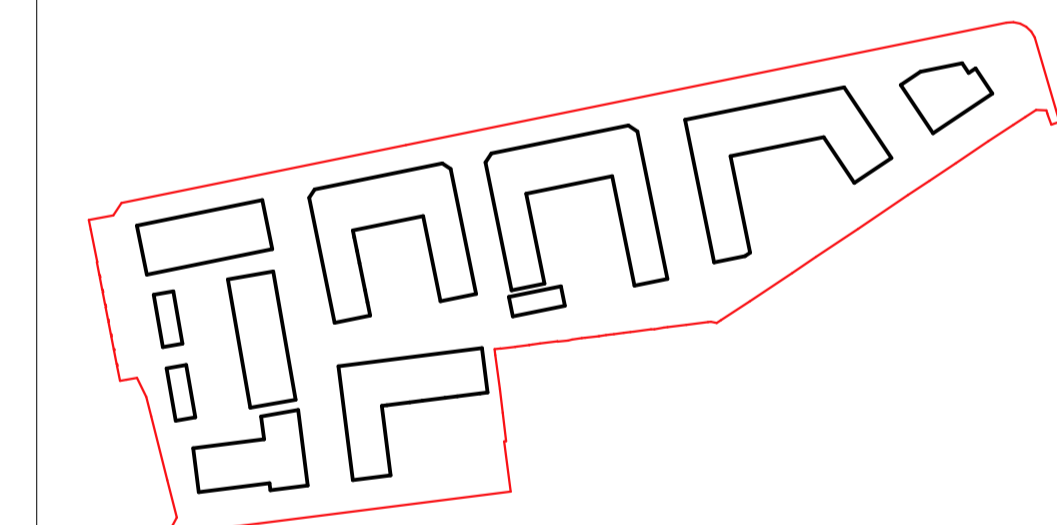

**MIKHAIL RICHES**

15 - 29 Windsor Street  
London N1 8QG  
+44 (0)20 7608 1505  
mikhailriches.com

**DO NOT SCALE FROM THIS DRAWING**

All measurements given are indicative, on site dimensions must be determined prior to the purchaser manufacture of any components. All discrepancies between indicative dimensions given and those measured on site to be brought to architect's attention.

DRAWING TITLE:


**Typical Window Detail**

PROJECT:  
Wolverton

CLIENT: Love Wolverton Ltd  
DATE: 23/10/2020

DRAWING STATUS: For Planning  
SCALE: 1:10 @ A1

Project No: Originator Zone Level Type Role No  
WOL\_ZZ\_XX\_DR\_AR\_  
WOL MRA 400

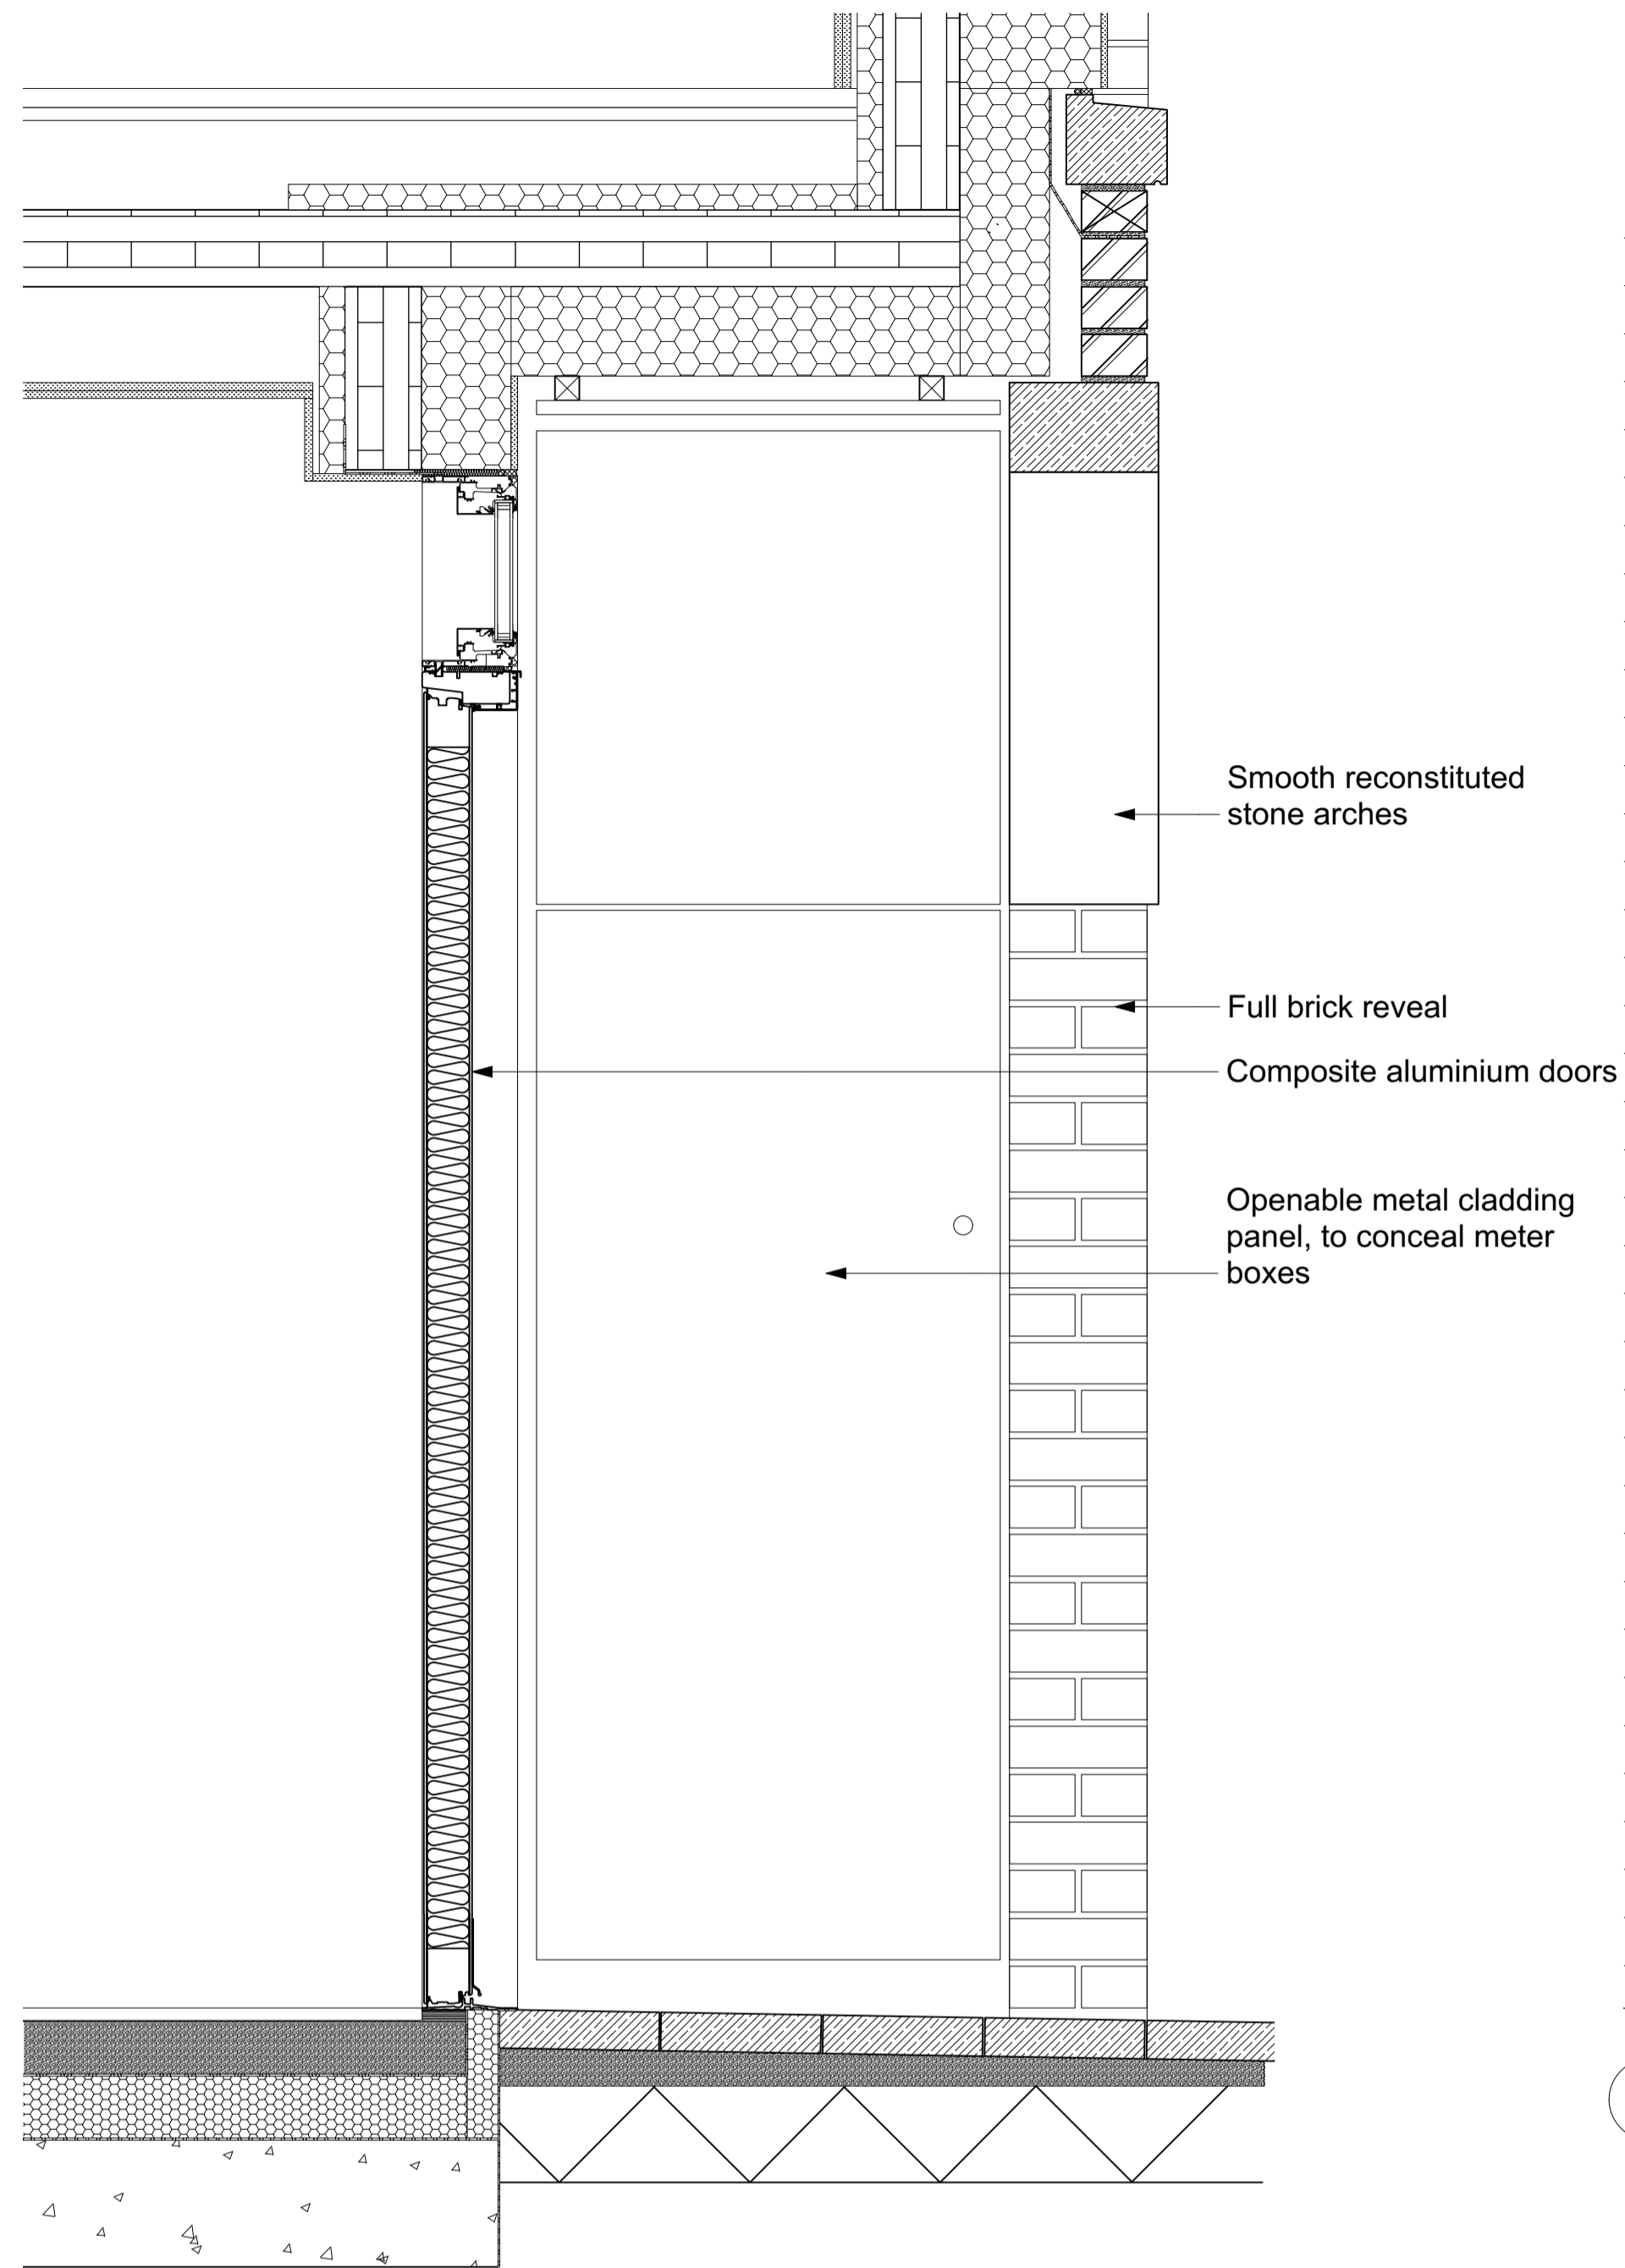

1 Section detail  
1:10 @ A1




2 Elevation  
1:10 @ A1

Smooth reconstituted stone arches

Composite aluminium door

Smooth reconstituted stone column

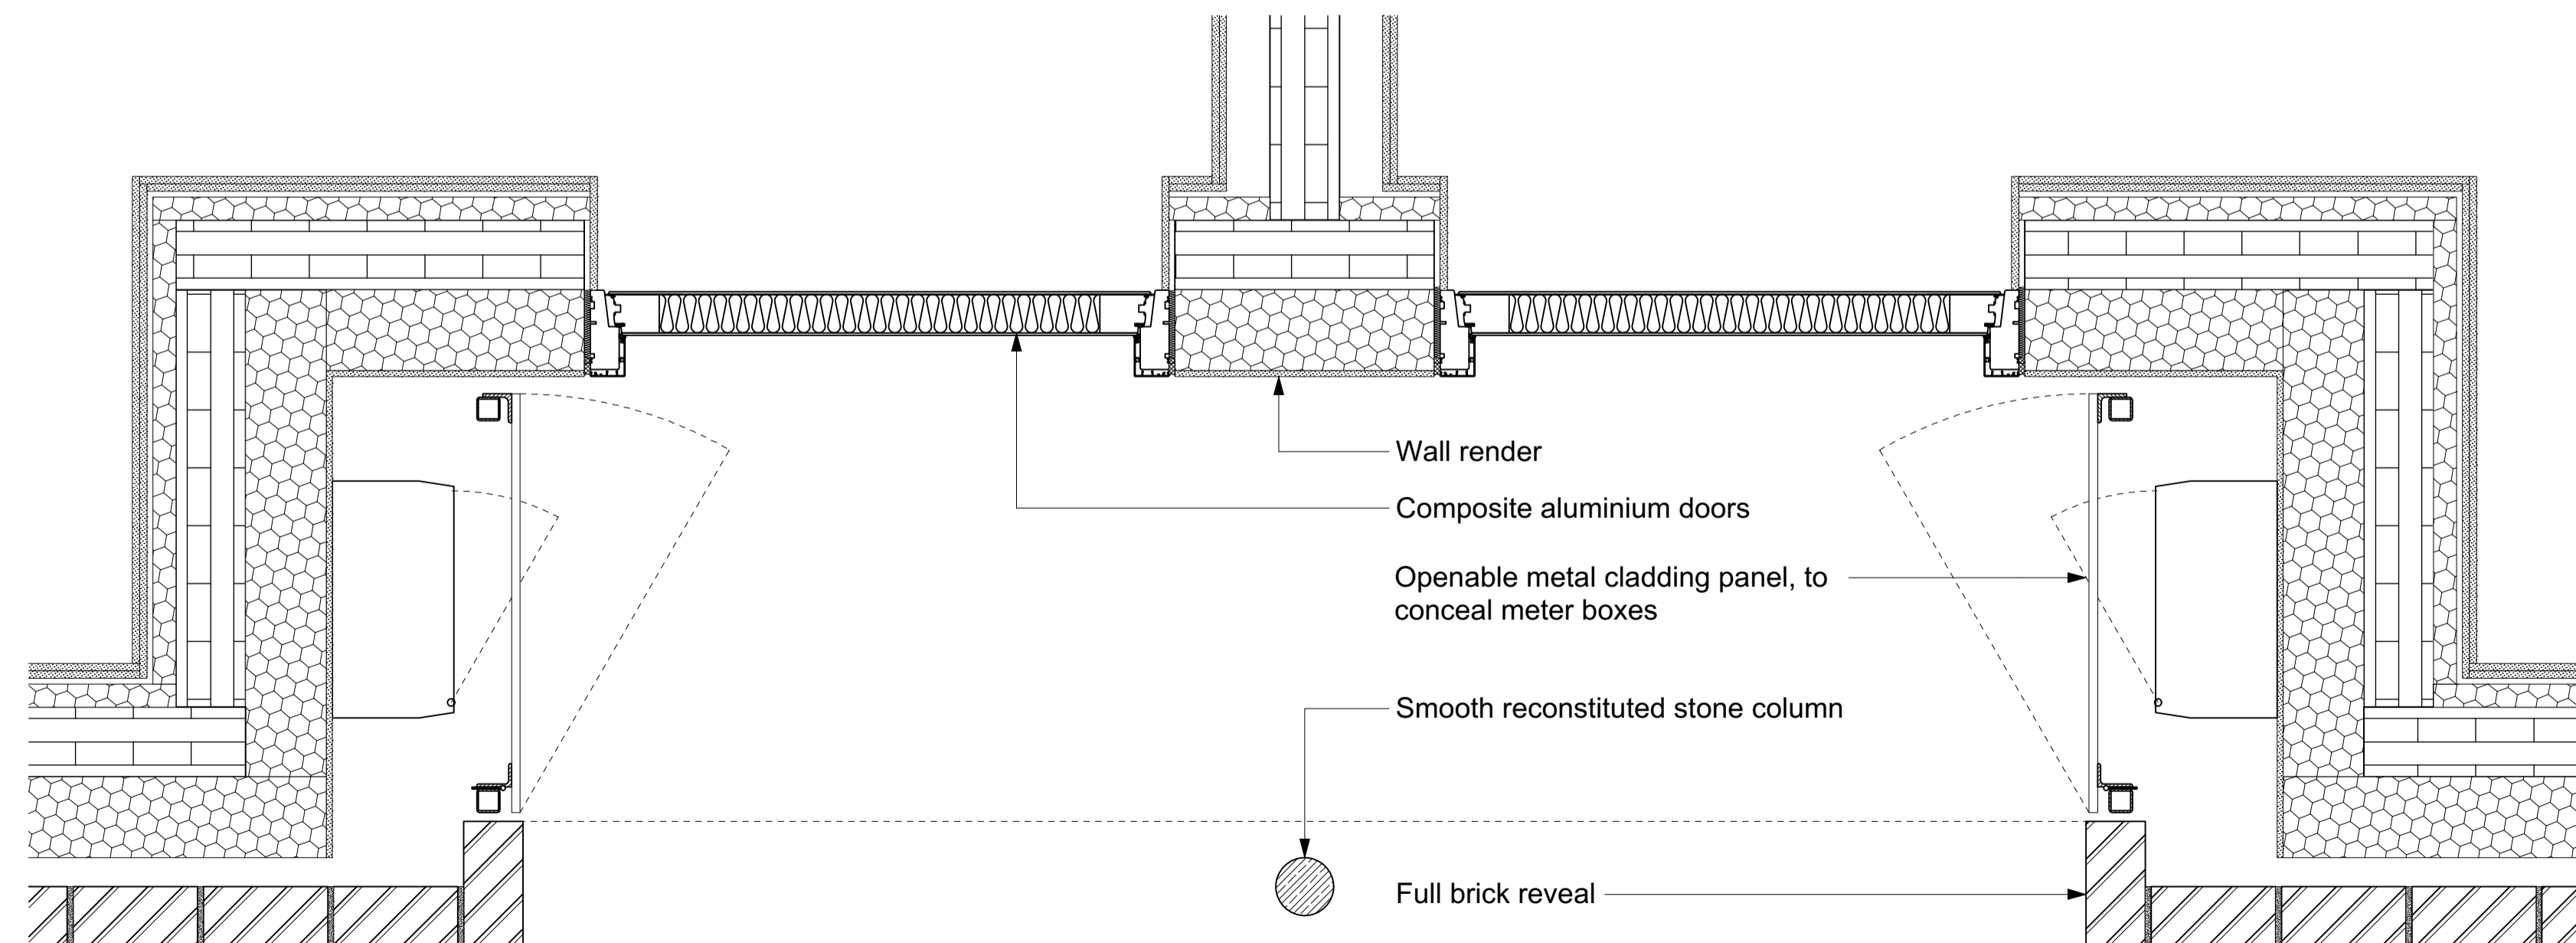

3 Plan detail  
1:10 @ A1

PL02 22/10/20 Planning Application  
PL01 11/09/20 Planning Application

**Mole**

Mole Architects  
Floor 2, 52 Burleigh Street  
Cambridge  
CB1 1DZ  
Tel: 01223 913012  
www.molearchitects.co.uk

DO NOT SCALE FROM THIS DRAWING. VERIFY ALL DIMENSIONS ON SITE. DRAWING SHOULD BE READ IN CONJUNCTION WITH INFORMATION FROM ALL OTHER DESIGN CONSULTANTS AND CONTRACTORS. ALL DRAWINGS IN DIGITAL FORMAT ARE FOR REFERENCE ONLY.

**Wolverton Agora**

room

job no 1805

desig no

WOL\_MOL\_X\_ZZ\_DR\_AR\_PL\_7250

Title Typical Door Details


Status Planning

Scale 1:10 @ A1


Date 11.09.20

Rev

PL01

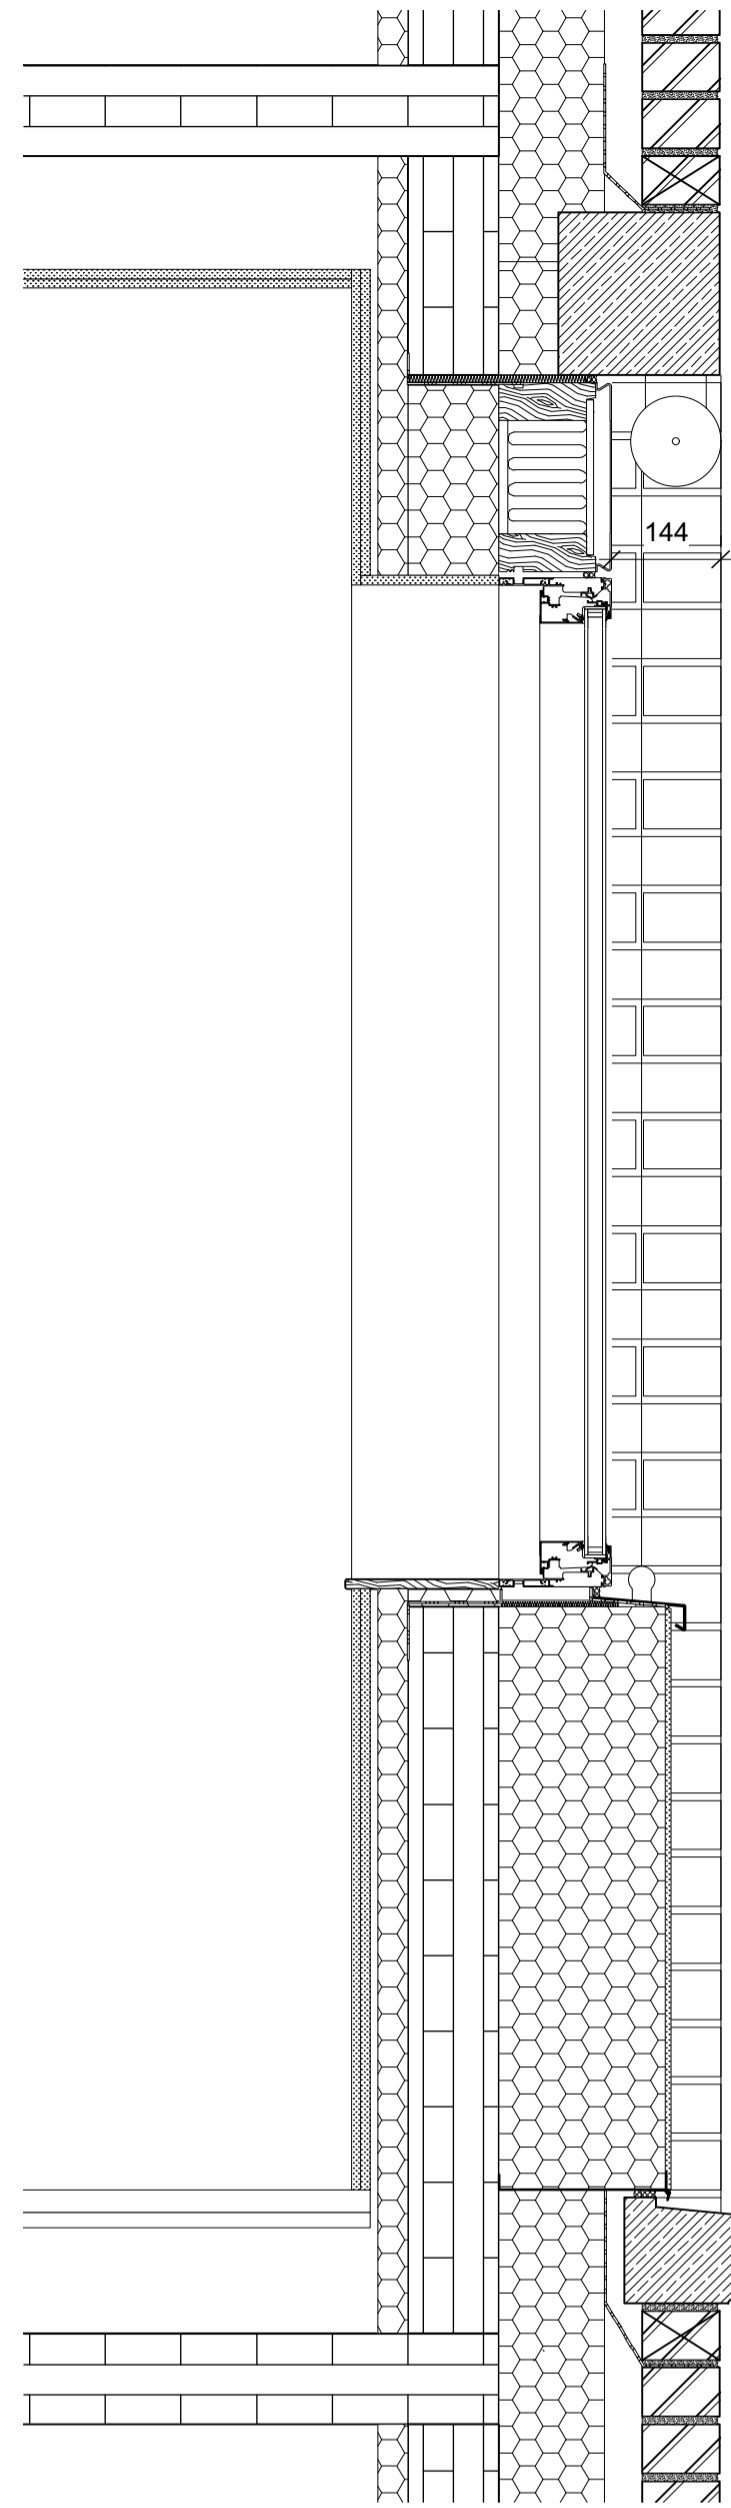


1 Section detail  
1:10 @ A1

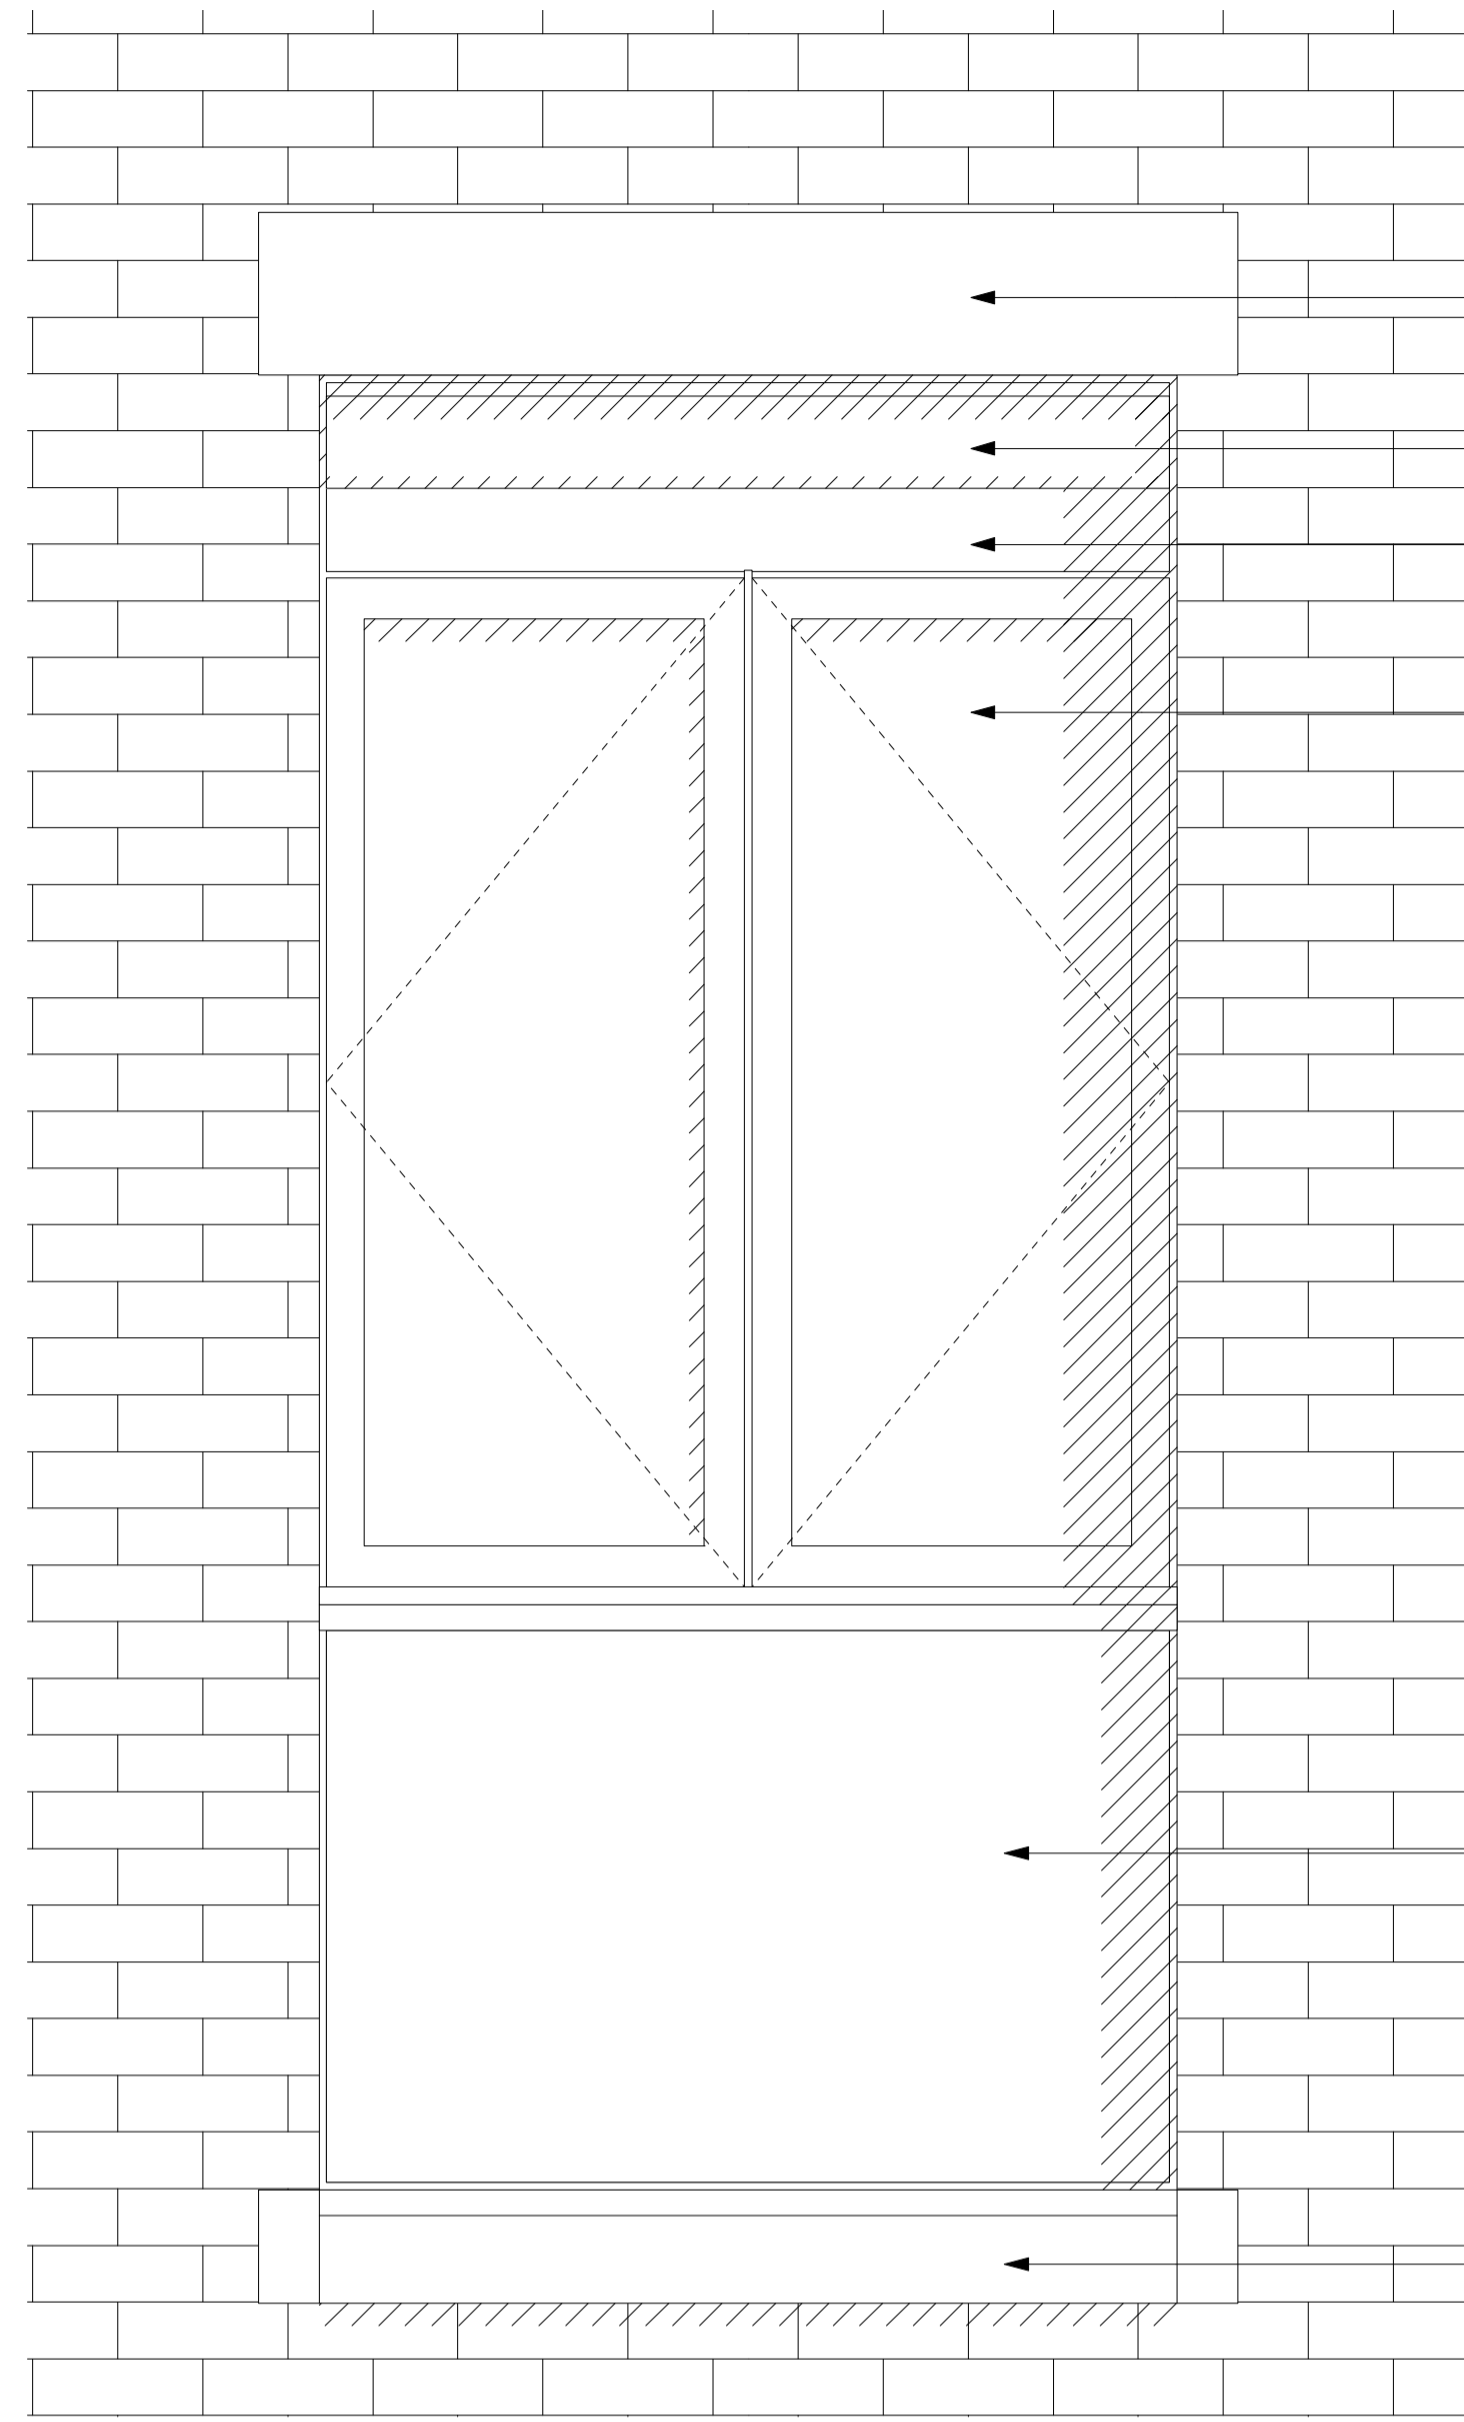


- ← Rough cast reconstituted stone lintels
- ← External roller blinds for solar shading
- ← Insulated aluminium clad spandrel panel, as part of window system
- ← Composite aluminium window
- ← Wall render
- ← Reconstituted stone sill

3 Elevation  
1:10 @ A1

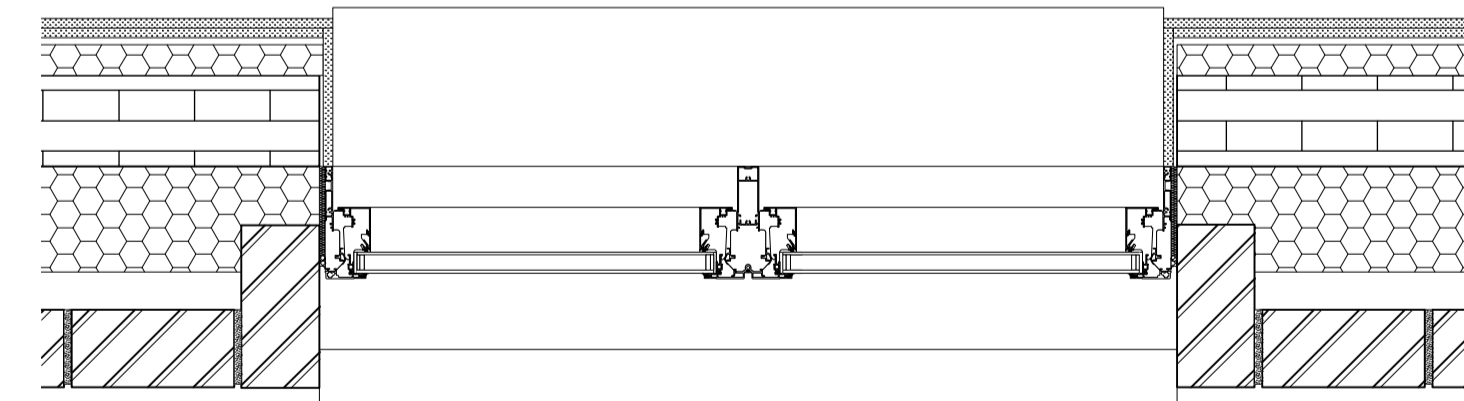

4 Plan detail through window frame  
1:10 @ A1

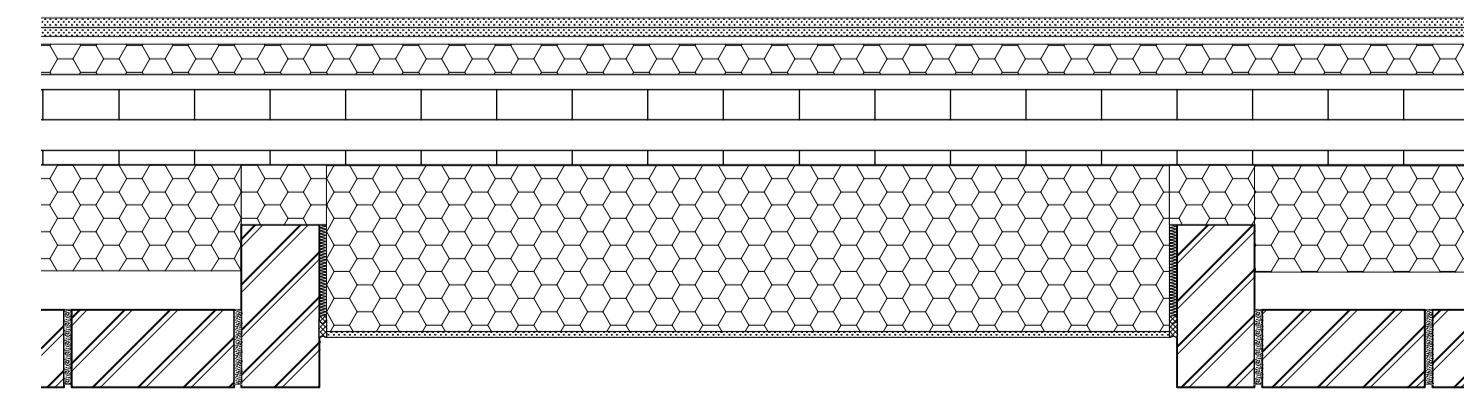

5 Plan detail through render below window  
1:10 @ A1