



WOLVERTON TRANSPORT AND PARKING WORKING GROUP

1. Minutes of previous meeting
2. Agora project - update by TOWN
3. Parking/movement - emerging options
 - Town centre parking - Tesco/Lidl
 - New/improved car parking
 - Church Street/Radcliffe St ideas
 - Public transport
4. Discussion
5. Any other business

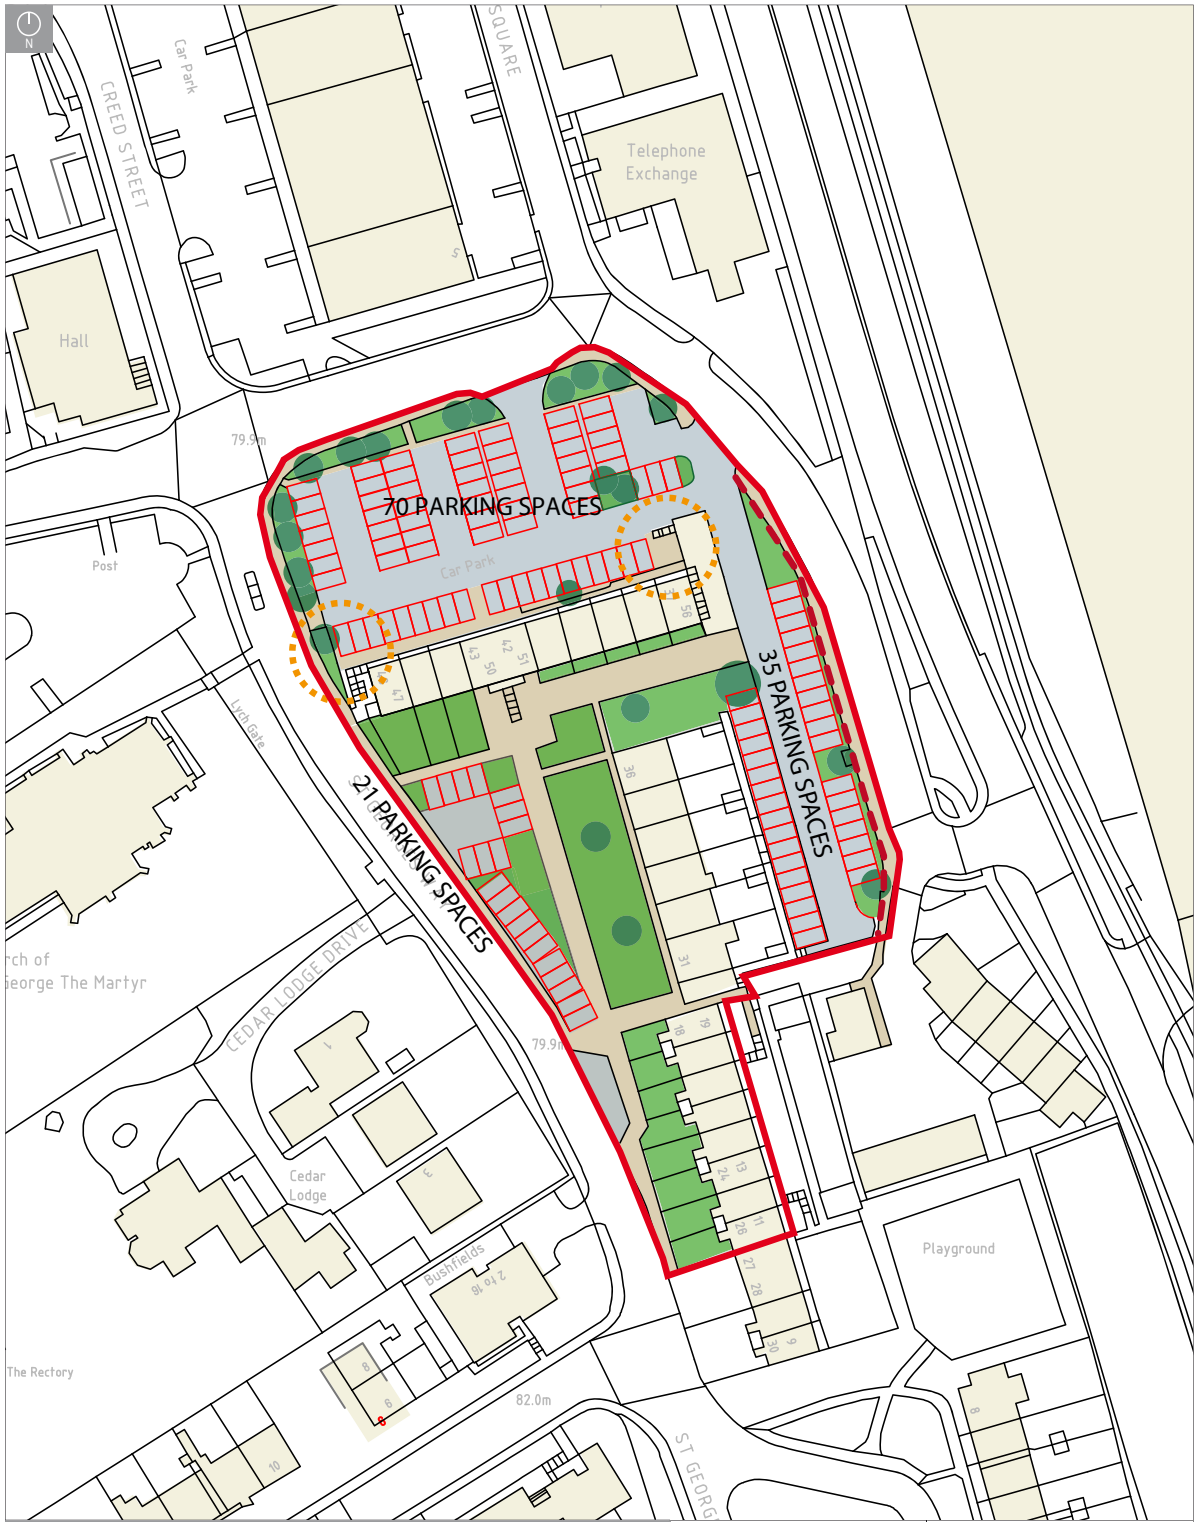

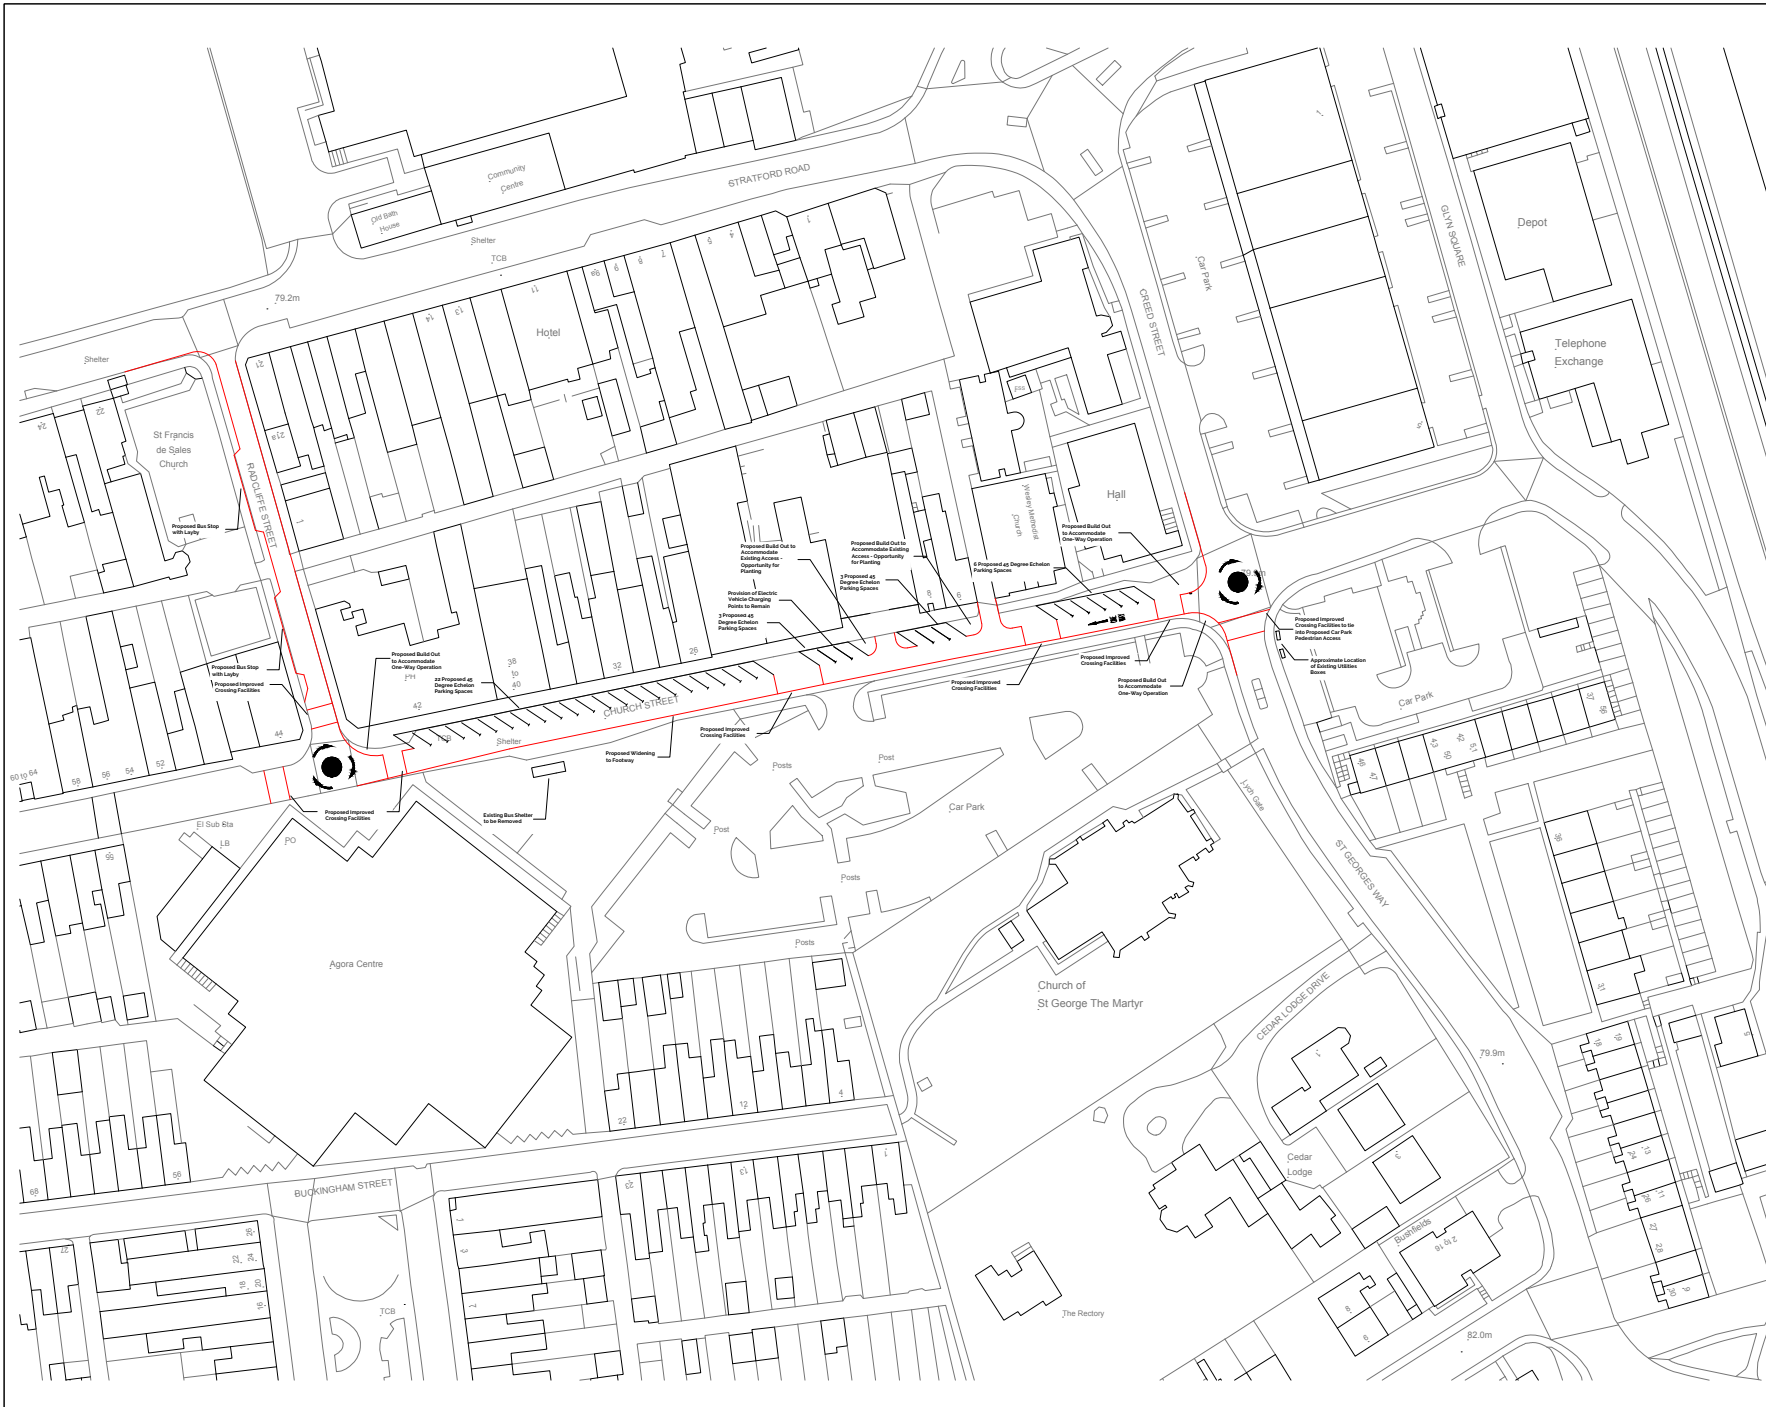

Standard Notes

1. This drawing is to be read in conjunction with all relevant Architect's and Engineer's drawings and the specification.
2. This drawing should not be scaled.
3. All dimensions are to be verified by the contractor on site.
4. All discrepancies should be reported to the C.A. prior to the commencement of the works.

© CIVIC ENGINEERS

Vehicle Profile

Notes and Keys

Date	Rev	Description	Drawn	Chkd

Civic Engineers

MANCHESTER CIVIL ENGINEERS LTD
 100-102, The Quadrant, St. Ann's, Manchester, M2 1BB
 Tel: 0161 275 1111
 Fax: 0161 275 1112
 www.civicingineers.com

Project: **Wolverton Agora**

Title: **Preliminary Church Street / Radcliffe Street One-Way Highway Layout**

Status: **INFORMATION**

Scale @ A1	Date Created	Drawn	Checked	
1:500	20/04/18	JM	PM	
Project Number	Originator	Discipline	Drawing Number	Revision
948-01	CIVIC	TR	TR-001	-

	Proposed	Existing	Change
Agora car park	0	120	-120
Church Street (W)	45	28	17
Radcliffe Street (S)	13	0	13
Buckingham Street	10	0	10
St Georges Way	68	0	68
Totals	136	148	-12